

2ND LEVEL LIVING ROOM

4" PAINTABLE VENT CAP
(PAINT COLOR OF TRIM, STANDARD)

EXTERIOR BALCONY

IN-LINE DRYER BOOSTER FAN
REF MANUFACTURER'S INSTALLATION
INSTRUCTIONS

FLOOR

4" DIA 26 GAUGE STEEL
DUCT PER IRC R309.1.1

LAUNDRY ROOM

DRYER

LAUNDRY
DOOR

GARAGE

GARAGE
DOOR

EXTERIOR

8'-2"

25'-4"

GARAGE HAS BEEN
SHORTENED FOR CLARITY

1 SECTION AT GARAGE

3/8" = 1'-0"

EAGLE'S NEST

DRYER VENTING STANDARD


SCALE: 3/8" = 1'-0"

DATE: 10/8/12

BEN WHITE
ARCHITECTURE

148 ELCHO AVE. UNIT 3
CRESTED BUTTE
COLORADO, 81224

TEL. 970.349.5378
ben@benwhitearchitecture.com

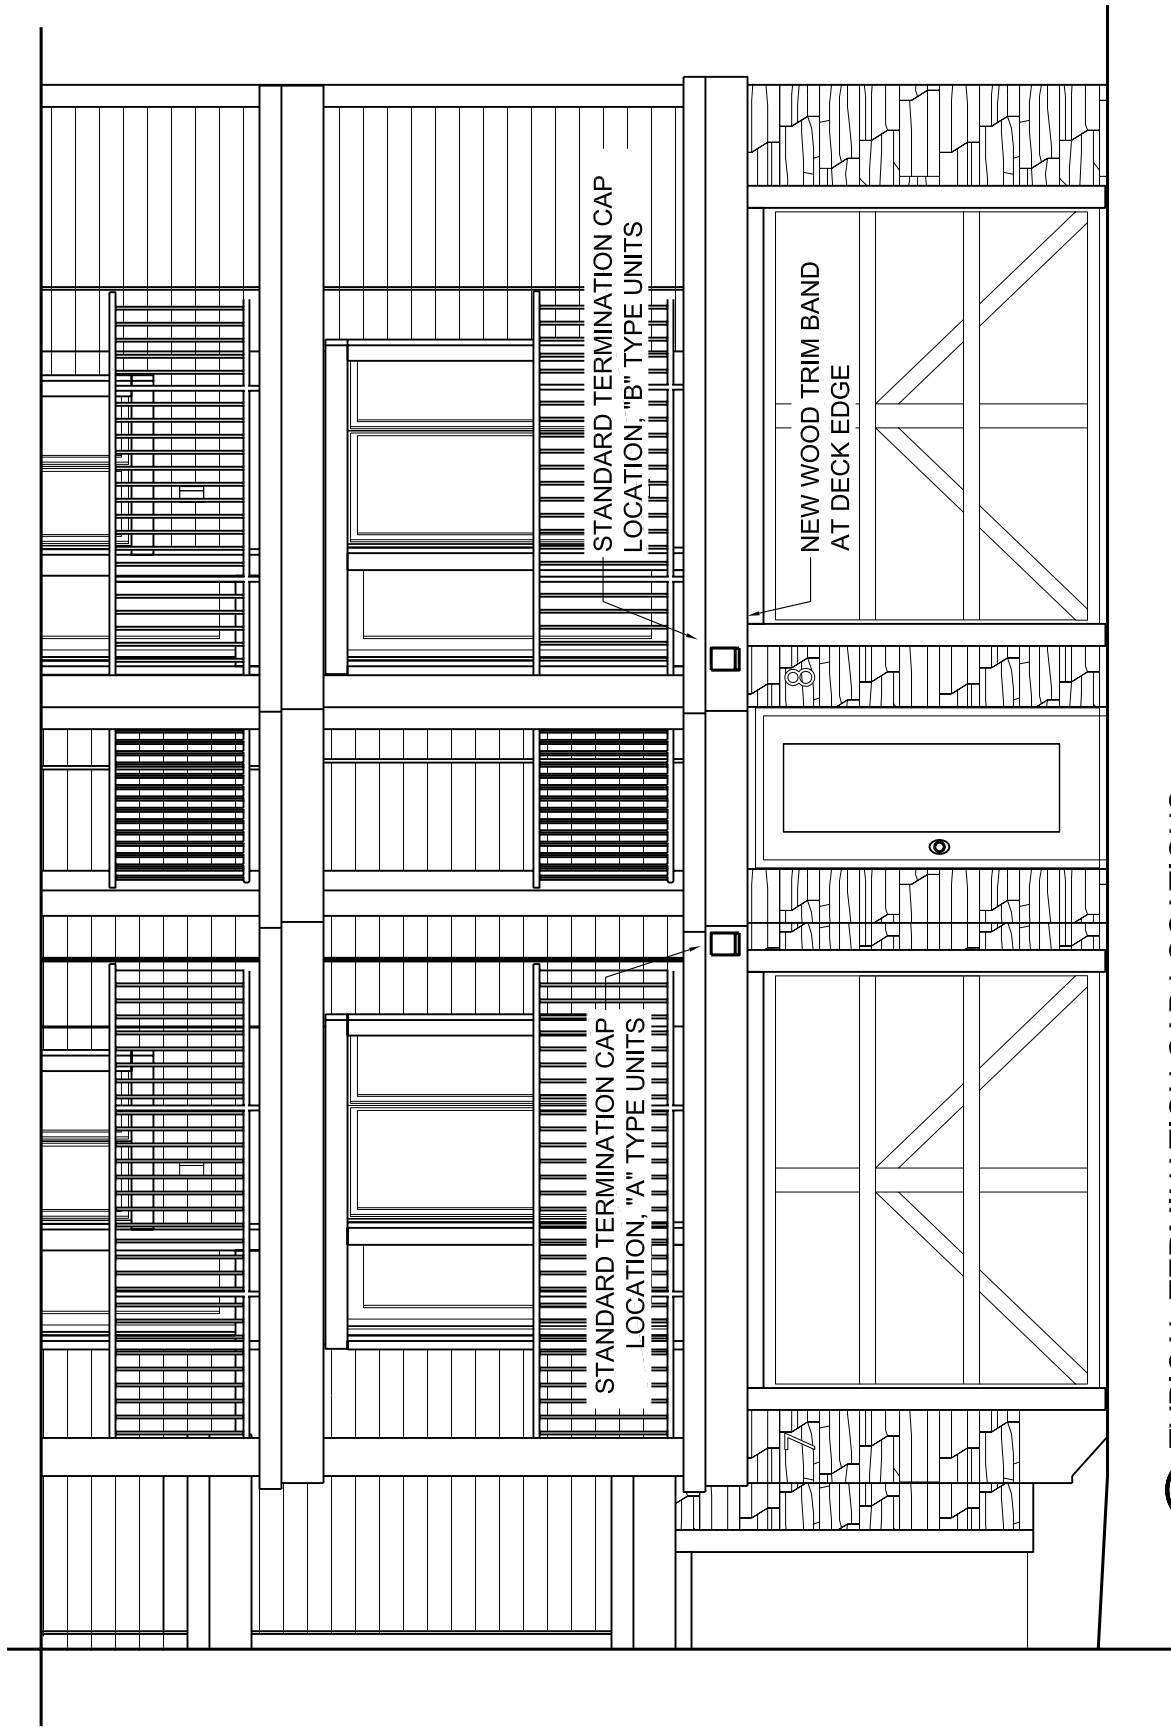

1 TYPICAL TERMINATION CAP LOCATIONS

1/4" = 1'-0"

EAGLE'S NEST

DRYER VENTING STANDARD

SCALE: 1/4" = 1'-0"

DATE: 10/8/12

BEN WHITE
ARCHITECTURE

148 ELCHO AVE. UNIT 3
CRESTED BUTTE
COLORADO, 81224

TEL. 970.349.5378
ben@benwhitearchitecture.com